
 


First Floor Plan

BERMONDSEY STREET

TYERS GATE

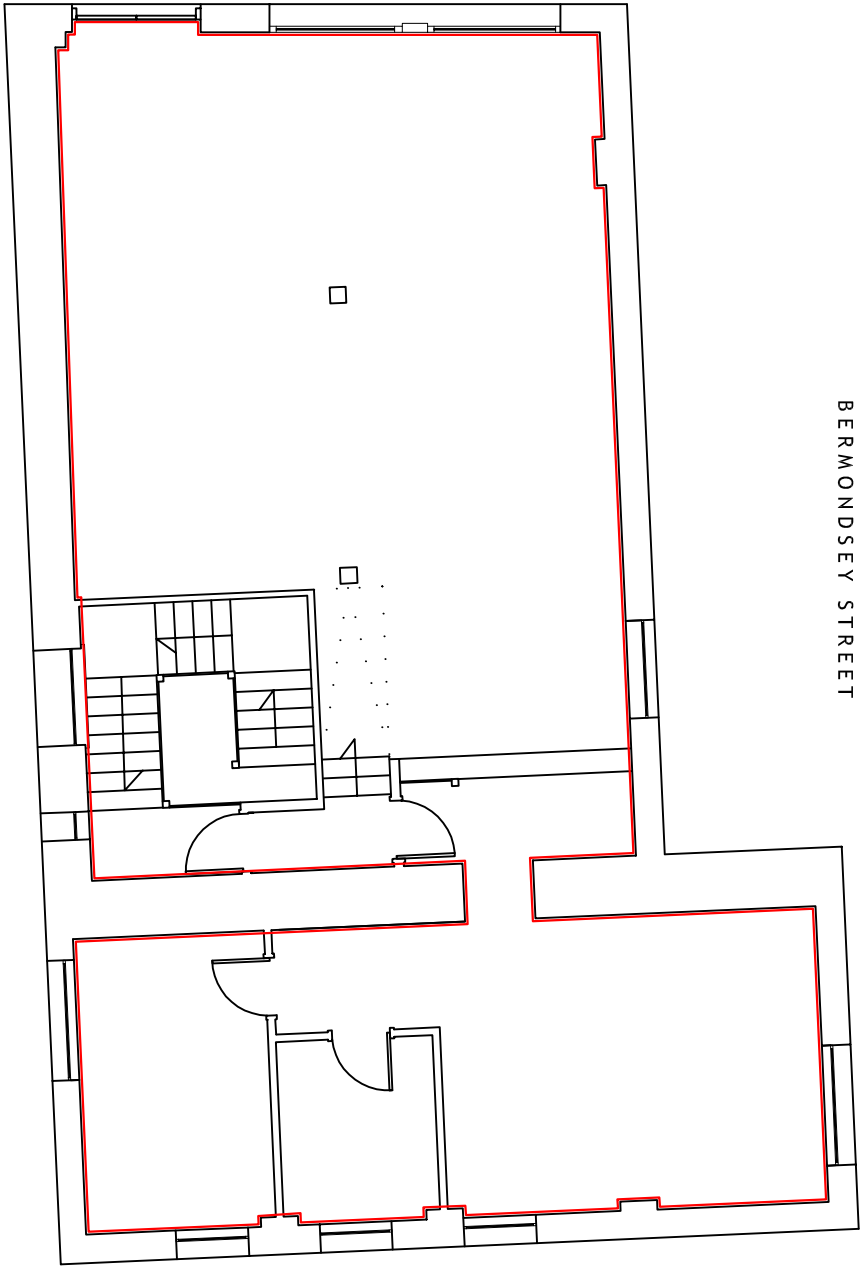

<p>This drawing and information show the the Copyright of Scale Ltd</p>		<p>2Scale Ltd 35 Bamberke Avenue, Herne Hill, London SE24 0BE Tel: 020763 19874 email: info@scale.co.uk www.2scale.co.uk</p>		<p>Client: Field & Sons</p> <p>Project: 3, Tyers Gate London SE1 3HX</p> <p>Title: First Floor Plan</p>	<p>Scale: 1:100 @ A4</p> <p>Drawn By: LJC</p> <p>Project No: 0176</p>	<p>Date: 30.09.09</p> <p>Checked By:</p> <p>Dwg No: 101</p> <p>Rev:</p>
---	--	---	--	--	--	---