
 


## Second Floor Plan

BERMONDSEY STREET

TYERS GATE

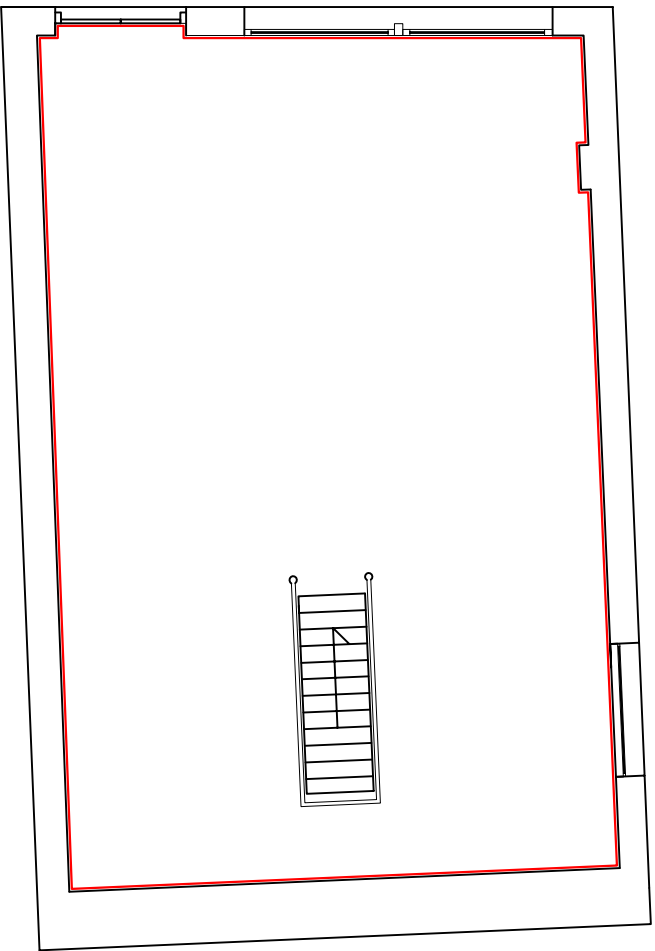

This drawing and information shown are the copyright of Zscale Ltd	
<b>Zscale Ltd</b> 35 Bowditch Avenue, Hare Hill, London SE24 8BE Tel: 02083 188764 email: <a href="mailto:info@zscale.co.uk">info@zscale.co.uk</a> <a href="http://www.zscale.co.uk">www.zscale.co.uk</a>	
Client: <b>Field &amp; Sons</b>	Scale: 1:100 @ A4
Project: <b>3, Tyers Gate London SE1 3HX</b>	Date: 30.09.09
Title: <b>Second Floor Plan</b>	Drawn By: UJC
	Checked By:
Project No: <b>0176</b>	Dwg. No: <b>202</b>
	Rev: