


Ground Floor Plan

BERMONDSEY STREET


TYERS GATE

Main Entrance to No.3

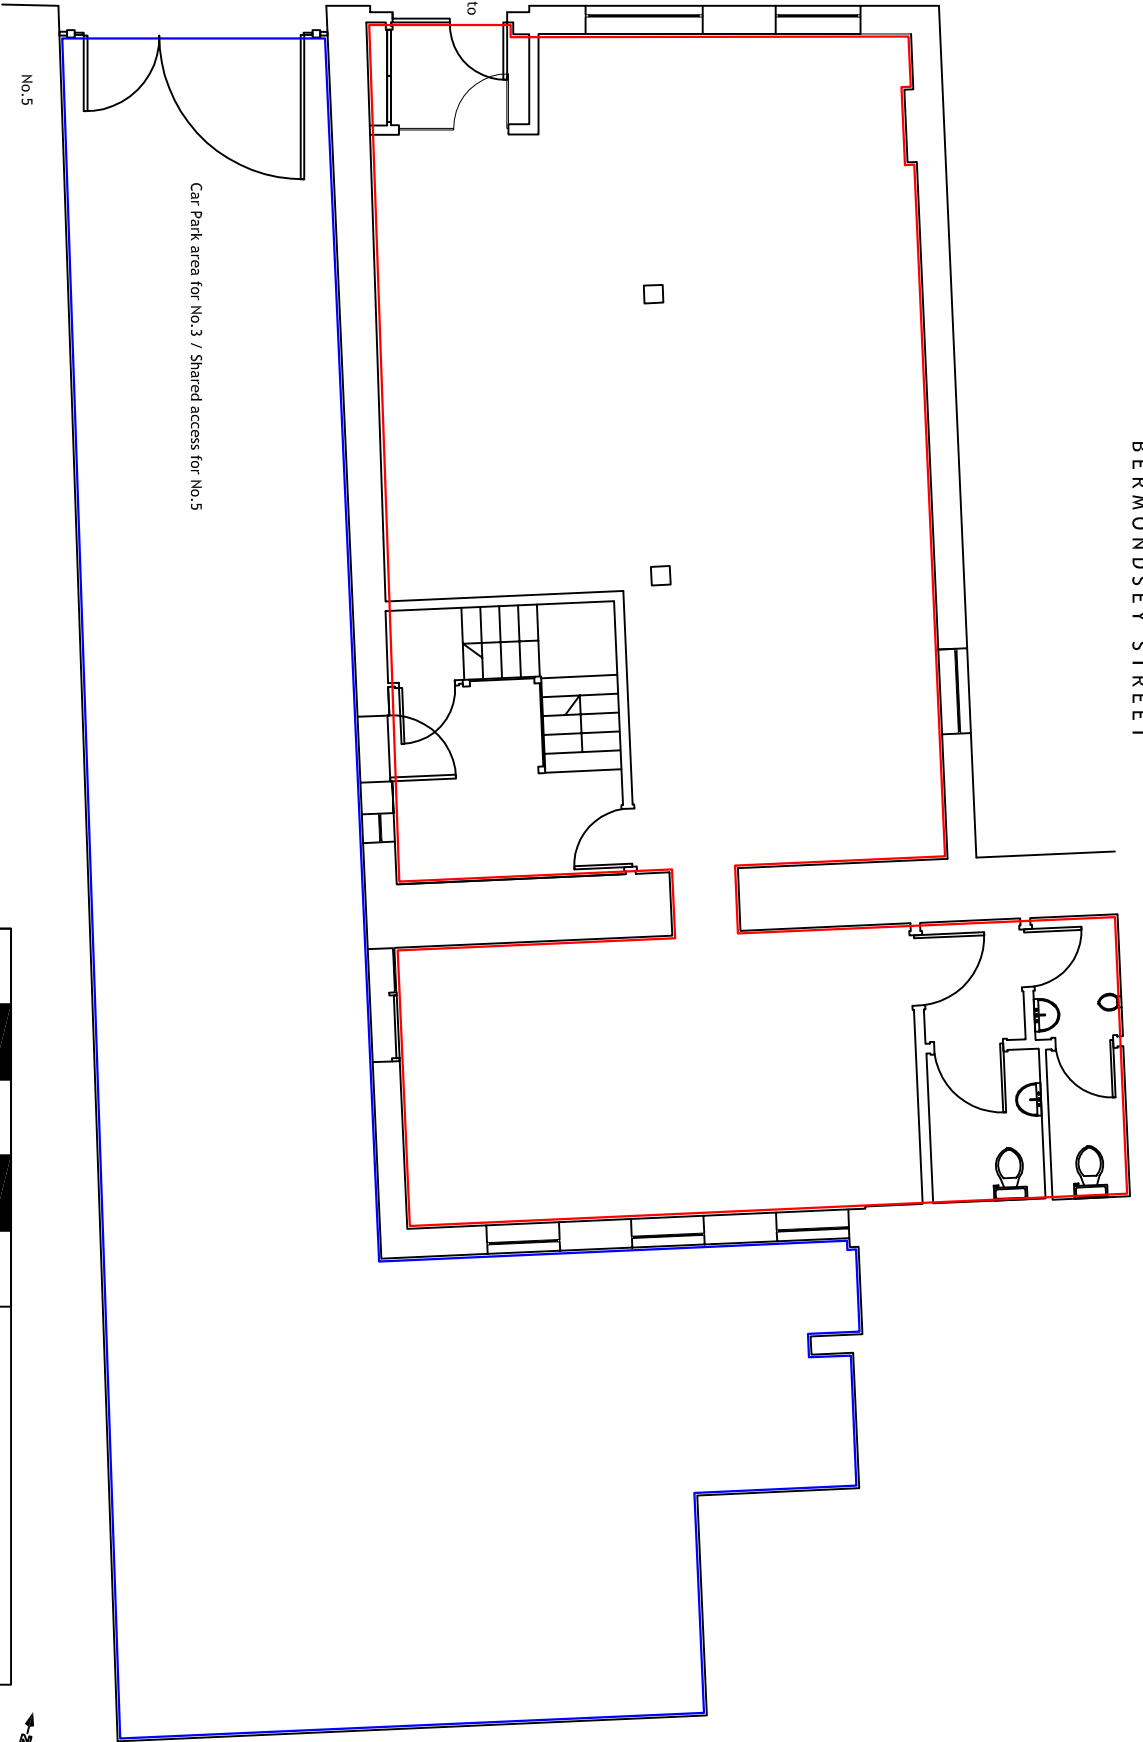

Car Park area for No.3 / Shared access for No.5

No.5

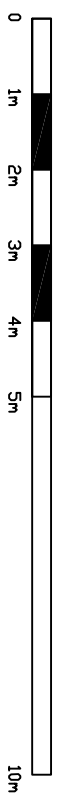

<p>This drawing and information shown are the copyright of Zscale Ltd</p>		<p>Zscale Ltd 33 Finsbury Avenue, Finsbury Hill, London, EC2A 0BE email: info@zscale.co.uk www.zscale.co.uk</p>			
Client	Field & Sons	Scale	1:100 @ A4	Date	30.09.09
Project	3, Tyers Gate London SE1 3HX	Drawn By	UJ	Checked By	
Title	Ground Floor Plan	Project No	0176	Dwg. No	G00
		Rev.			